


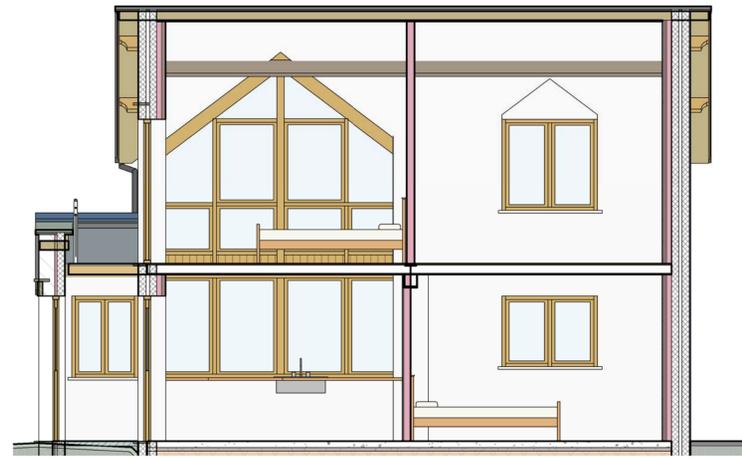

Section 2
1 : 50




Section 1
1 : 50




North East



Rendered Model View of entrance porch

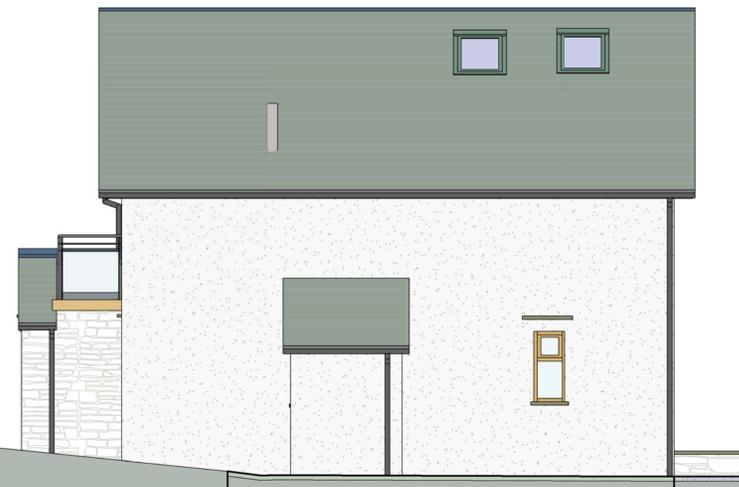


South West
1 : 50

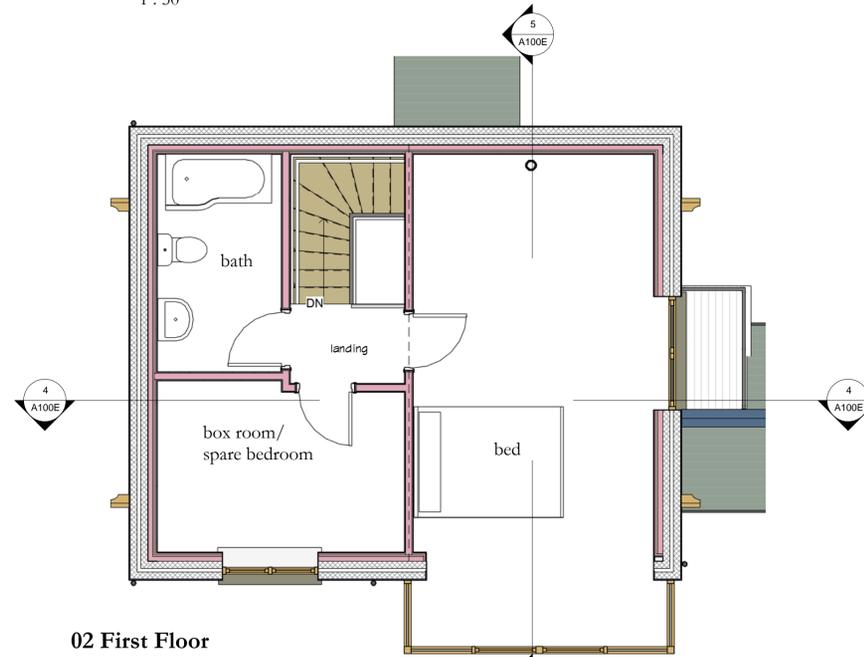


02 First Floor
1 : 50



North West

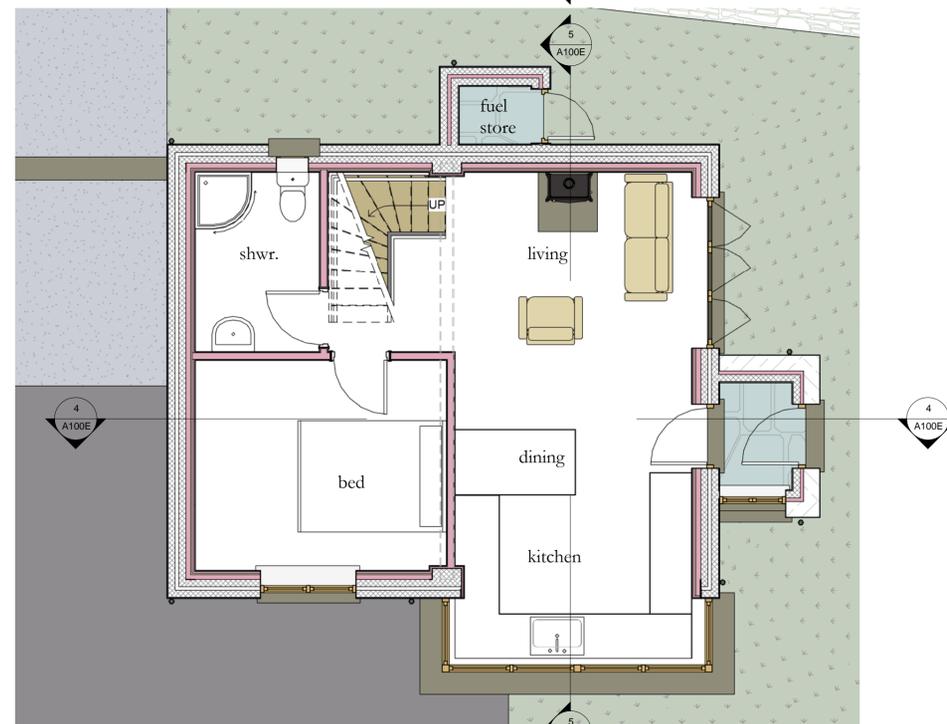

01 Ground Floor
1 : 50

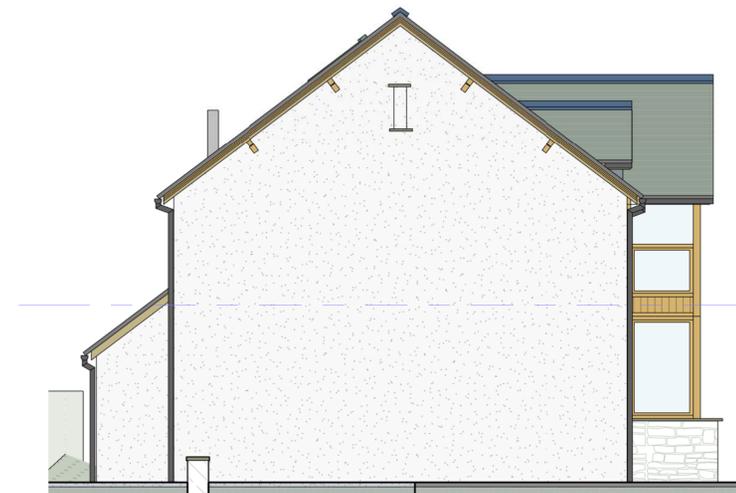

South East
1 : 50

04/08/2014 15:55:16

Project Title
Underwood
Little Arrow Coniston

Drawing Title
Proposed Conversion

Client A&H Dugdale

Project no. 2014-017

Date Issued 4th Aug 2014



ARCHITECTURE LTD
Chartered Architect
Cluan, Rydal Road, Ambleside
LA22 9BA

015394 34489
tech@wsarchitecture.ltd.uk

Drwg No: A100E

Scale 1 : 50